


185459

213-1

| | | | | |
|-------|--------|-------|-------|--------------|
| 地番 | 213-4 | 213-5 | 213-6 | 地積測量図 |
| | 213-7 | 213-8 | | |
| 土地の所在 | 高岡市 和田 | | | |

| 地番 | 面積 | 北 | 南 | 東 | 西 | 方位角 | 内角 | 辺長 | 面積 |
|-------------------|----------|---------|---------|---------|-------------|-----------|-----------|-------|---------|
| ④地番(213-4) | | | | | | | | | |
| 989.787 | 1859.515 | | | | | | | | |
| 990.584 | 1849.379 | 8.797 | -16.245 | -16.245 | -142.987365 | 210-24-11 | 89-58-19 | 18.47 | 9 - 23 |
| 1875.727 | | -13.844 | -7.543 | -8.933 | 536.228152 | 210-24-08 | 89-58-57 | 15.85 | 21 - 22 |
| 975.851 | 1891.975 | -6.789 | 16.248 | -31.320 | 275.349792 | 118-29-37 | 98-09-18 | 18.47 | 22 - 7 |
| 989.787 | 1859.515 | 13.936 | 7.540 | -7.540 | -185.877648 | 28-24-55 | 99-01-16 | 15.84 | 7 - 9 |
| | | | | | 585.572259 | | 348-00-00 | 68.43 | |
| | | | | | 292.1884195 | | 00.5685 | | |
| ⑤地番(213-5) | | | | | | | | | |
| 984.648 | 1835.737 | | | | | | | | |
| 990.584 | 1849.379 | 13.914 | 7.540 | 7.543 | 185.119592 | 28-24-08 | 98-01-45 | 15.85 | 22 - 21 |
| 1847.377 | 1827.835 | 8.793 | -14.235 | -1.349 | -18.189157 | 210-24-25 | 89-58-45 | 18.44 | 21 - 23 |
| 975.851 | 1819.488 | -13.951 | -7.547 | -24.931 | 372.862243 | 210-24-20 | 98-08-05 | 15.84 | 23 - 24 |
| 984.648 | 1835.737 | -8.784 | 16.239 | -16.239 | 162.883376 | 118-24-35 | 98-08-05 | 18.44 | 24 - 22 |
| | | | | | 585.581958 | | 348-00-00 | 68.43 | |
| | | | | | 372.7918219 | | 88.5491 | | |
| ⑥地番(213-6) | | | | | | | | | |
| 993.424 | 1819.488 | | | | | | | | |
| 1847.377 | 1827.835 | 13.953 | 7.547 | 7.547 | 185.383391 | 28-24-38 | 98-01-41 | 15.84 | 24 - 23 |
| 1816.335 | 1818.459 | 8.868 | -14.376 | -1.382 | -11.364771 | 210-21-12 | 89-58-53 | 18.42 | 23 - 18 |
| 1844.335 | 1844.376 | -12.898 | -4.483 | -24.141 | 91.864698 | 210-19-05 | 135-15-54 | 13.72 | 14 - 15 |
| 1841.549 | 1895.929 | -2.795 | 8.868 | -29.788 | 86.528980 | 153-47-59 | 134-16-34 | 3.83 | 15 - 16 |
| 993.424 | 1819.488 | -7.826 | 14.444 | -14.448 | 113.235568 | 118-24-35 | 98-08-05 | 15.85 | 16 - 24 |
| | | | | | 585.536673 | | 548-00-00 | 67.68 | |
| | | | | | 272.7483945 | | 88.5424 | | |
| ⑦地番(213-7) | | | | | | | | | |
| 956.779 | 1848.371 | | | | | | | | |
| 978.849 | 1846.891 | 12.878 | 6.535 | 6.535 | 78.626950 | 28-21-32 | 135-07-31 | 13.72 | 4 - 5 |
| 973.719 | 1846.840 | 2.879 | -8.891 | 12.171 | 34.953738 | 345-29-03 | 154-55-39 | 2.99 | 5 - 6 |
| 988.721 | 1818.380 | 15.882 | -27.732 | -16.484 | -246.897888 | 210-24-42 | 89-59-52 | 11.53 | 6 - 25 |
| 974.824 | 1818.791 | -13.897 | -7.537 | -14.653 | 717.821741 | 210-24-54 | 98-03-07 | 15.80 | 25 - 26 |
| 956.779 | 1848.371 | -11.815 | 29.585 | -29.585 | 474.693225 | 118-28-21 | 89-59-31 | 13.46 | 26 - 4 |
| | | | | | 1868.118838 | | 548-00-00 | 97.78 | |
| | | | | | 534.8958196 | | 148.3265 | | |
| ⑧地番(213-8) | | | | | | | | | |
| 974.824 | 1818.791 | | | | | | | | |
| 988.721 | 1818.380 | 13.897 | 7.537 | 7.537 | 184.463749 | 28-24-34 | 98-00-06 | 15.80 | 26 - 25 |
| 997.179 | 1812.755 | 8.486 | -15.543 | -8.589 | -4.279672 | 210-24-48 | 134-51-37 | 17.67 | 25 - 18 |
| 996.237 | 995.997 | -8.262 | -2.868 | -14.378 | 16.589648 | 210-18-17 | 135-02-47 | 2.99 | 18 - 11 |
| 984.345 | 995.413 | -12.972 | -4.478 | -24.244 | 339.815892 | 118-29-40 | 98-09-13 | 13.44 | 11 - 12 |
| 974.824 | 1818.791 | -7.471 | 17.372 | -17.372 | 163.641612 | 118-28-17 | 89-54-17 | 19.76 | 12 - 26 |
| | | | | | 619.949581 | | 548-00-00 | 67.84 | |
| | | | | | 348.9641995 | | 93.7782 | | |

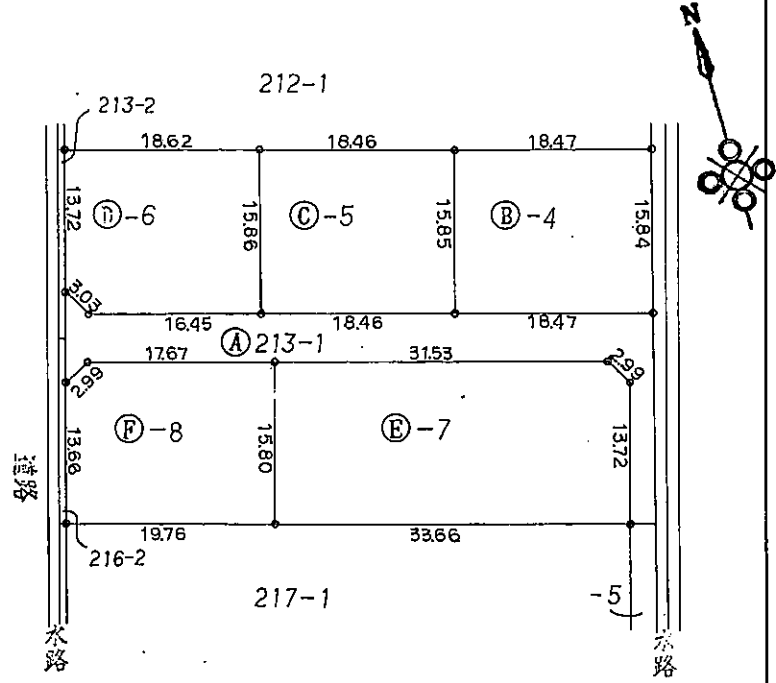

面積合計
 ④+⑤+⑥+⑦+⑧ = 1718.3372925
 ①の求積
 1995.98 - 1718.3372925 = 277.6427025
 ①213-1 277.64 平方メートル
 ②213-4 292.78 平方メートル
 ③213-5 292.79 平方メートル
 ④213-6 292.76 平方メートル
 ⑤213-7 530.00 平方メートル
 ⑥213-8 309.98 平方メートル

| | |
|----|--------|
| 境界 | 境界線の種類 |
| ○ | コンクリート |
| | |
| | |

高岡市建設部道路課

| | | | | |
|-----|---------------------|----------------------------|-----|----------|
| 作製者 | 高岡市広小路7番50号 向野技研 | 高岡市建設部維持課 (平成2年3月15日作製) | 囑託人 | 高岡市長 佐藤孝 |
|-----|---------------------|----------------------------|-----|----------|



縮尺 1/500m