
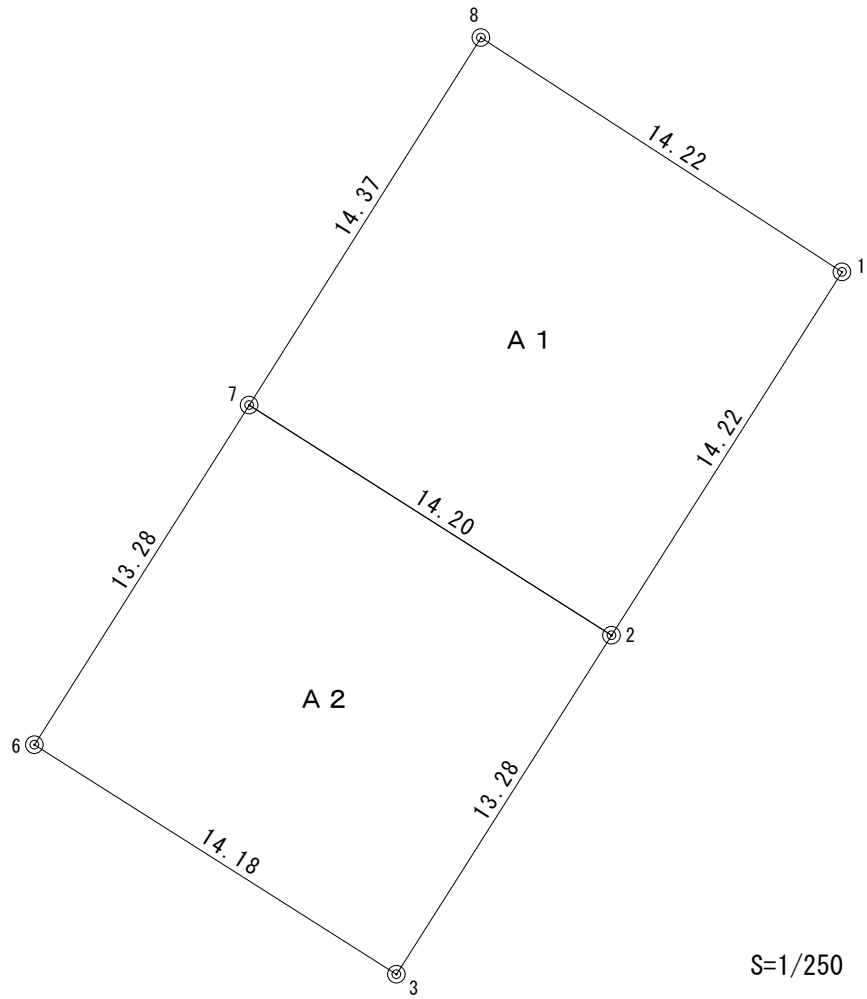


木津の庄 A 1, A 2

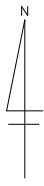

区 画 A1		X座標	Y座標	$Y_{n+1}-Y_{n-1}$	$X_n(Y_{n+1}-Y_{n-1})$
測点名	境界標				
8		81919.906	-15817.351	19.616	1606940.876096
1		81912.163	-15805.415	4.314	353369.071182
2		81900.153	-15813.037	-19.616	-1606553.401248
7		81907.760	-15825.031	-4.314	-353350.076640
倍面積					406.469390
面 積					203.2346950
地 積					203.23 m ²
坪 数					61.47 坪

区 画 A2		X座標	Y座標	$Y_{n+1}-Y_{n-1}$	$X_n(Y_{n+1}-Y_{n-1})$
測点名	境界標				
7		81907.760	-15825.031	19.096	1564110.584960
2		81900.153	-15813.037	4.877	399427.046181
3		81888.938	-15820.154	-19.096	-1563751.160048
6		81896.529	-15832.133	-4.877	-399409.371933
倍面積					377.099160
面 積					188.5495800
地 積					188.54 m ²
坪 数					57.03 坪

木津の庄 A4, A5, A6, A7, A8, A9


区画	A6				
測点名	境界標	X座標	Y座標	Y _{n+1} -Y _{n-1}	X _n (Y _{n+1} -Y _{n-1})
18		81855.604	-15834.193	16.734	1369771.677336
30		81846.369	-15819.947	11.737	960630.832953
31		81842.462	-15822.456	-4.520	-369927.928240
32		81839.335	-15824.467	-3.171	-259512.531285
33		81837.532	-15825.627	-15.353	-1256451.628796
15		81846.738	-15839.820	-13.048	-1067936.237424
16		81848.543	-15838.675	3.139	256922.576477
17		81851.685	-15836.681	4.482	366859.252170
倍面積					356.013191
面積					178.0065955
地積					178.00 m ²
坪数					53.84 坪

区画	A7				
測点名	境界標	X座標	Y座標	Y _{n+1} -Y _{n-1}	X _n (Y _{n+1} -Y _{n-1})
15		81846.738	-15839.820	14.836	1214278.204968
33		81837.532	-15825.627	13.546	1108571.208472
34		81836.525	-15826.274	-4.173	-341503.818825
35		81831.029	-15829.800	-5.439	-445078.966731
11		81828.054	-15831.713	-14.253	-1166295.253662
12		81836.064	-15844.053	-13.015	-1065096.372960
13		81839.005	-15844.728	3.590	293802.027950
14		81845.725	-15840.463	4.908	401698.818300
倍面積					375.847512
面積					187.9237560
地積					187.92 m ²
坪数					56.84 坪

区画	A8				
測点名	境界標	X座標	Y座標	Y _{n+1} -Y _{n-1}	X _n (Y _{n+1} -Y _{n-1})
24		81864.688	-15808.167	15.179	1242624.099152
1		81856.549	-15795.630	13.137	1075349.484213
2		81853.588	-15795.030	-0.886	-72522.278968
3		81851.300	-15796.516	-4.973	-407046.514900
4		81845.934	-15800.003	-17.755	-1453174.558170
26		81855.201	-15814.271	-10.806	-884527.302006
25		81860.581	-15810.809	6.104	499676.986424
倍面積					379.915745
面積					189.9578725
地積					189.95 m ²
坪数					57.46 坪

区画	A9				
測点名	境界標	X座標	Y座標	Y _{n+1} -Y _{n-1}	X _n (Y _{n+1} -Y _{n-1})
26		81855.201	-15814.271	16.503	1350856.382103
4		81845.934	-15800.003	8.771	717870.687114
5		81837.473	-15805.500	-5.721	-468192.183033
6		81837.128	-15805.724	-14.447	-1182300.988216
30		81846.369	-15819.947	-13.999	-1145767.319631
29		81846.713	-15819.723	0.834	68260.158642
28		81847.664	-15819.113	3.217	263303.935088
27		81851.708	-15816.506	4.842	396325.970136
倍面積					356.642203
面積					178.3211015
地積					178.32 m ²
坪数					53.94 坪

木津の庄 A4, A5, A6, A7, A8, A9

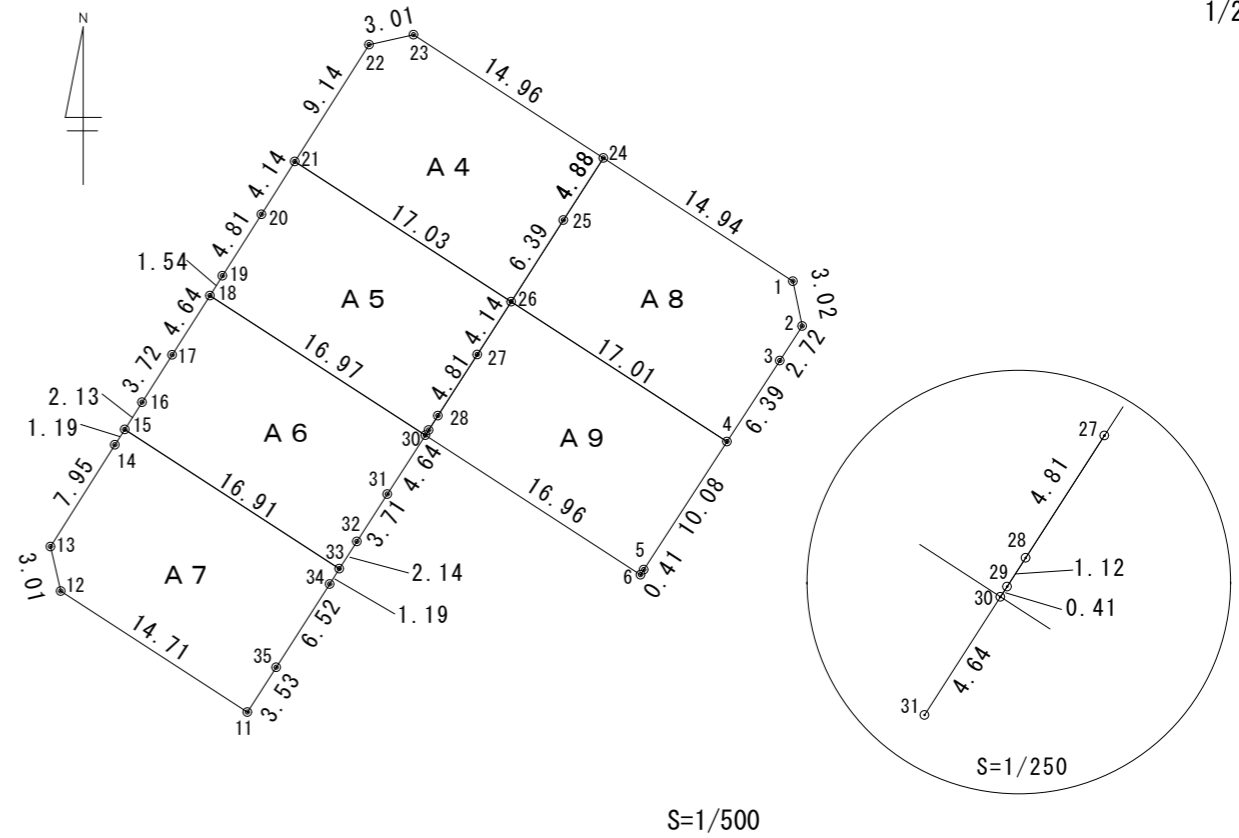


区画	A4				
測点名	境界標	X座標	Y座標	Y _{n+1} -Y _{n-1}	X _n (Y _{n+1} -Y _{n-1})
23		81872.839	-15820.722	15.498	1268865.258822
24		81864.688	-15808.167	9.913	811524.652144
25		81860.581	-15810.809	-6.104	-499676.986424
26		81855.201	-15814.271	-17.757	-1453502.804157
21		81864.471	-15828.566	-9.394	-769034.840574
22		81872.194	-15823.665	7.844	642205.489736
倍面積					380.769547
面積					190.3847735
地積					190.38 m ²
坪数					57.59 坪


区画	A5				
測点名	境界標	X座標	Y座標	Y _{n+1} -Y _{n-1}	X _n (Y _{n+1} -Y _{n-1})
21		81864.471	-15828.566	16.514	1351909.874094
26		81855.201	-15814.271	12.060	987173.724060
27		81851.708	-15816.506	-4.842	-396325.970136
28		81847.664	-15819.113	-3.217	-263303.935088
29		81846.713	-15819.723	-0.834	-68260.158642
30		81846.369	-15819.947	-14.470	-1184316.959430
18		81855.604	-15834.193	-13.420	-1098502.205680
19		81856.906	-15833.367	3.408	278968.335648
20		81860.975	-15830.785	4.801	393014.540975
倍面積					357.245801
面積					178.6229005
地積					178.62 m ²
坪数					54.03 坪

区画 A18						
測点名	境界標	X座標	Y座標	Y _{n+1} -Y _{n-1}	X _n (Y _{n+1} -Y _{n-1})	
32		81741.753	-15927.677	22.598	1847200.134294	
38		81731.537	-15911.935	11.445	935417.440965	
39		81724.901	-15916.232	-6.846	-559488.672246	
40		81720.969	-15918.781	-18.301	-1495575.453669	
31		81731.184	-15934.533	-8.896	-727080.612864	
					倍面積	472.836480
					面積	236.4182400
					地積	236.41 m ²
					坪数	71.51 坪

区画 A19						
測点名	境界標	X座標	Y座標	Y _{n+1} -Y _{n-1}	X _n (Y _{n+1} -Y _{n-1})	
31		81731.184	-15934.533	21.915	1791138.897360	
40		81720.969	-15918.781	15.232	1244773.799808	
41		81720.163	-15919.301	-4.426	-361693.441438	
42		81714.135	-15923.207	-4.478	-365915.896530	
43		81713.258	-15923.779	-1.059	-86534.340222	
44		81712.491	-15924.266	-0.937	-76564.604067	
45		81711.817	-15924.716	-0.660	-53929.799220	
46		81711.473	-15924.926	-15.980	-1305749.338540	
30		81721.682	-15940.696	-9.607	-785100.198974	
					倍面積	425.078177
					面積	212.5390885
					地積	212.53 m ²
					坪数	64.29 坪

区画 A20						
測点名	境界標	X座標	Y座標	Y _{n+1} -Y _{n-1}	X _n (Y _{n+1} -Y _{n-1})	
39		81724.901	-15916.232	18.316	1496873.286716	
7		81714.677	-15900.465	11.789	963334.327153	
8		81710.523	-15904.443	-9.038	-738499.706874	
9		81705.241	-15909.503	-5.799	-473808.692559	
A10		81704.469	-15910.242	-1.380	-112752.167220	
A11		81703.800	-15910.883	-1.107	-90446.106600	
A12		81703.314	-15911.349	-0.570	-46570.888980	
A13		81703.206	-15911.453	-13.367	-1092126.754602	
45		81711.817	-15924.716	-12.813	-1046973.511221	
44		81712.491	-15924.266	0.937	76564.604067	
43		81713.258	-15923.779	1.059	86534.340222	
42		81714.135	-15923.207	4.478	365915.896530	
41		81720.163	-15919.301	4.426	361693.441438	
40		81720.969	-15918.781	3.069	250801.653861	
					倍面積	539.721931
					面積	269.8609655
					地積	269.86 m ²
					坪数	81.63 坪

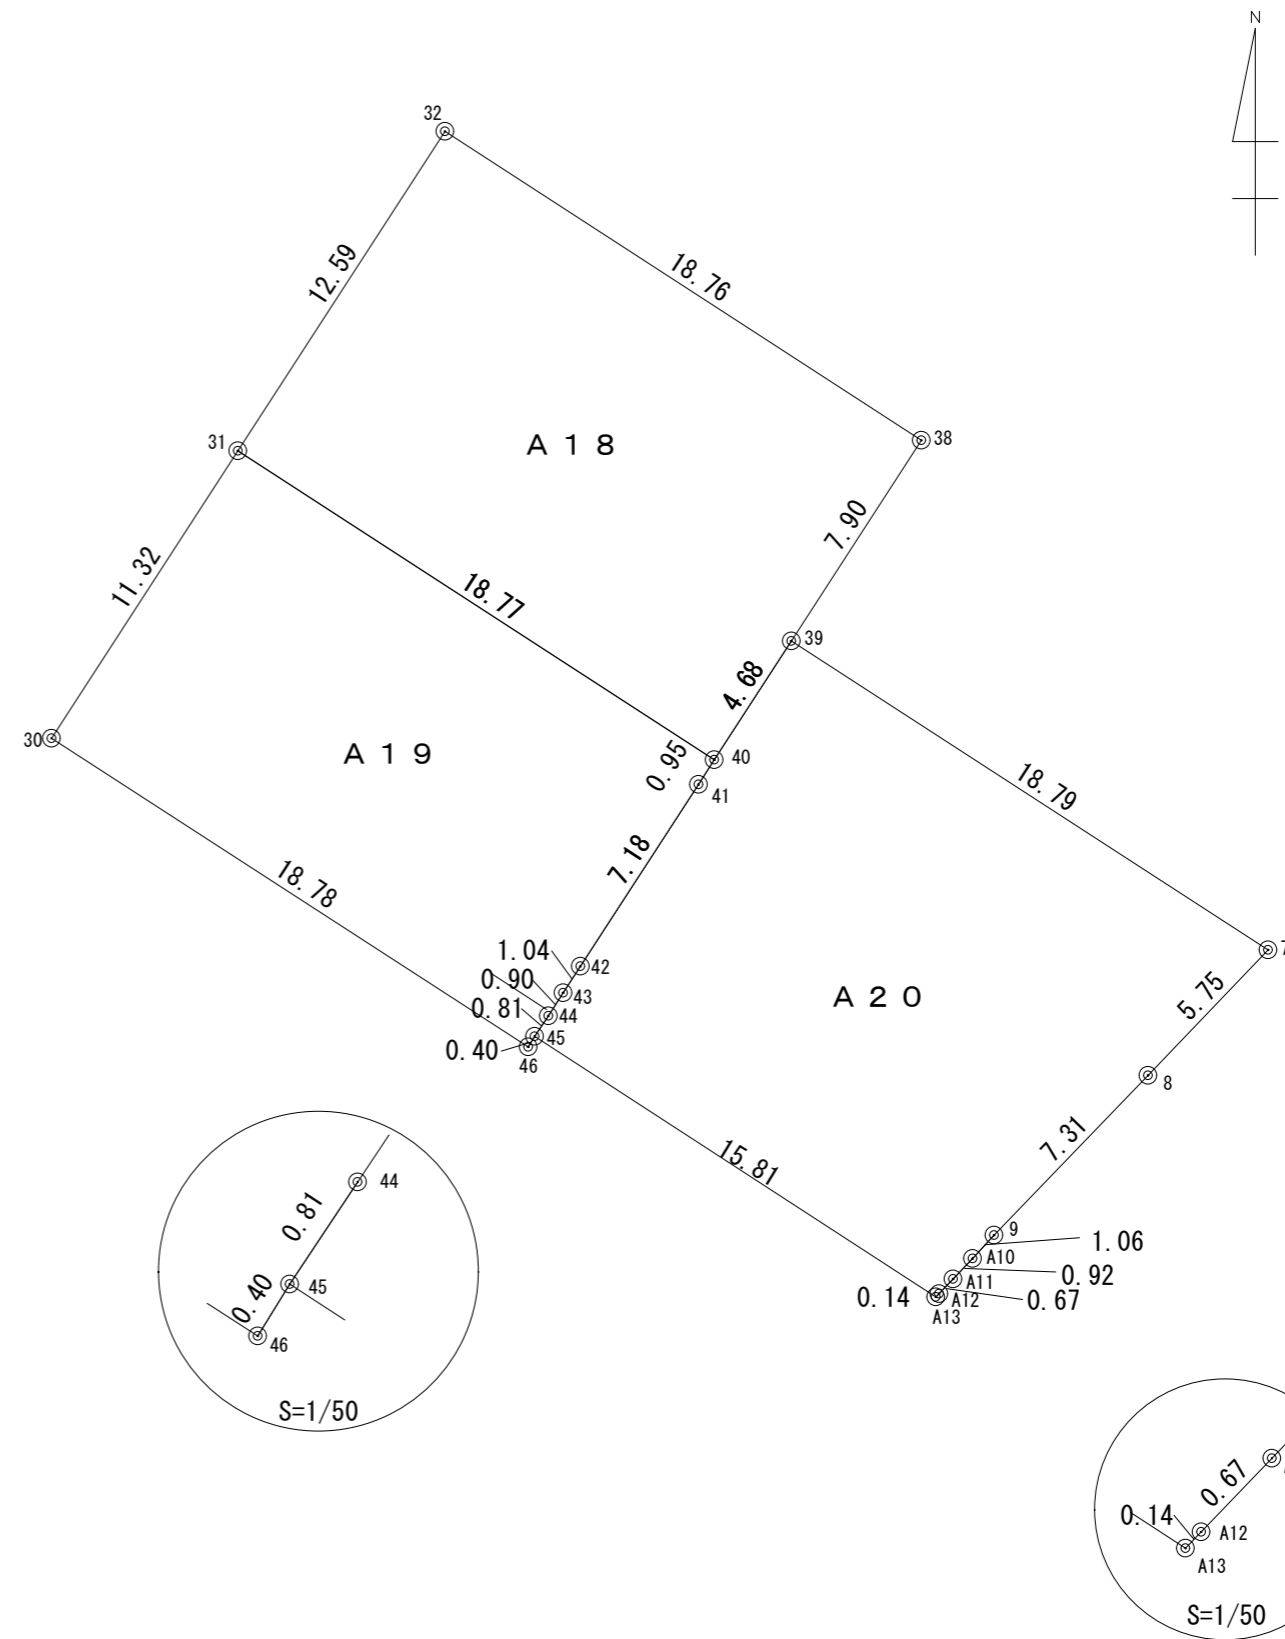

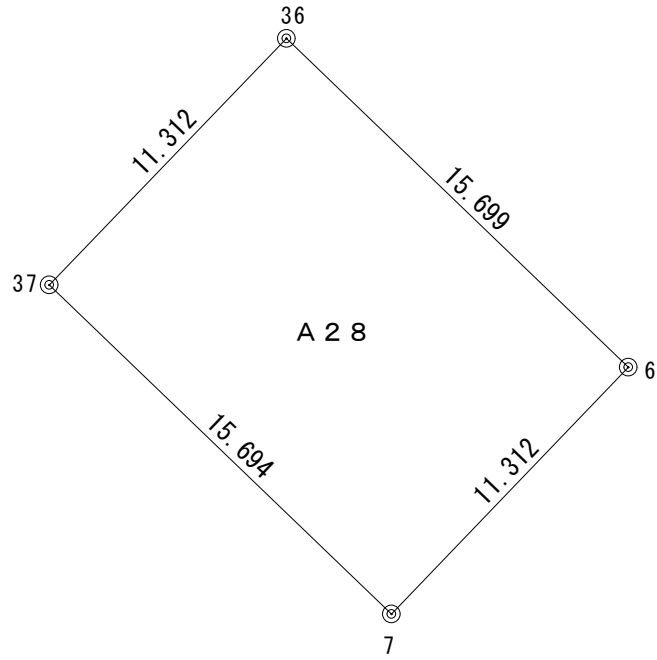

S=1/250


区 画		A28			
測点名	境界標	X座標	Y座標	倍横距	倍面積
6		81510.633	-15694.551	-7.840	63.935200
7		81502.478	-15702.391	-26.996	-293.554504
37		81513.352	-15713.707	-30.476	-248.623208
36		81521.510	-15705.871	-11.320	123.127640
倍面積					-355.114872
面 積					177.5574360
地 積					177.55 m ²
坪 数					53.71 坪

区画 C1					
測点名	境界標	X座標	Y座標	Y _{n+1} -Y _{n-1}	X _n (Y _{n+1} -Y _{n-1})
11		81912.881	-15716.928	20.110	1647268.036910
K3	面分	81905.141	-15704.904	3.932	322051.014412
K4	面分	81892.578	-15712.996	-20.110	-1646859.743580
10		81900.328	-15725.014	-3.932	-322032.089696
倍面積					427.218046
面積					213.6090230
地積					213.60 m ²
坪数					64.61 坪

区画 C2					
測点名	境界標	X座標	Y座標	Y _{n+1} -Y _{n-1}	X _n (Y _{n+1} -Y _{n-1})
3		81896.478	-15691.447	12.648	1035826.653744
4		81895.690	-15692.256	-10.983	-899460.363270
5		81885.764	-15702.430	-20.740	-1698310.745360
K4	面分	81892.578	-15712.996	-2.474	-202602.237972
K3	面分	81905.141	-15704.904	21.549	1764973.883409
倍面積					427.190551
面積					213.5952755
地積					213.59 m ²
坪数					64.61 坪

区画 C3					
測点名	境界標	X座標	Y座標	Y _{n+1} -Y _{n-1}	X _n (Y _{n+1} -Y _{n-1})
10		81900.328	-15725.014	16.640	1362821.457920
K1	面分	81893.442	-15714.336	3.550	290721.719100
K2	面分	81882.389	-15721.464	-16.019	-1311673.989391
8		81888.126	-15730.355	-9.512	-778919.854512
9		81891.070	-15730.976	5.341	437380.204870
倍面積					329.537987
面積					164.7689935
地積					164.76 m ²
坪数					49.84 坪

区画 C4					
測点名	境界標	X座標	Y座標	Y _{n+1} -Y _{n-1}	X _n (Y _{n+1} -Y _{n-1})
5		81885.764	-15702.430	3.608	295443.836512
6		81877.668	-15710.728	-11.283	-923825.728044
7		81877.387	-15713.713	-10.736	-879035.626832
K2	面分	81882.389	-15721.464	-0.623	-51012.728347
K1	面分	81893.442	-15714.336	19.034	1558759.775028
倍面積					329.528317
面積					164.7641585
地積					164.76 m ²
坪数					49.84 坪

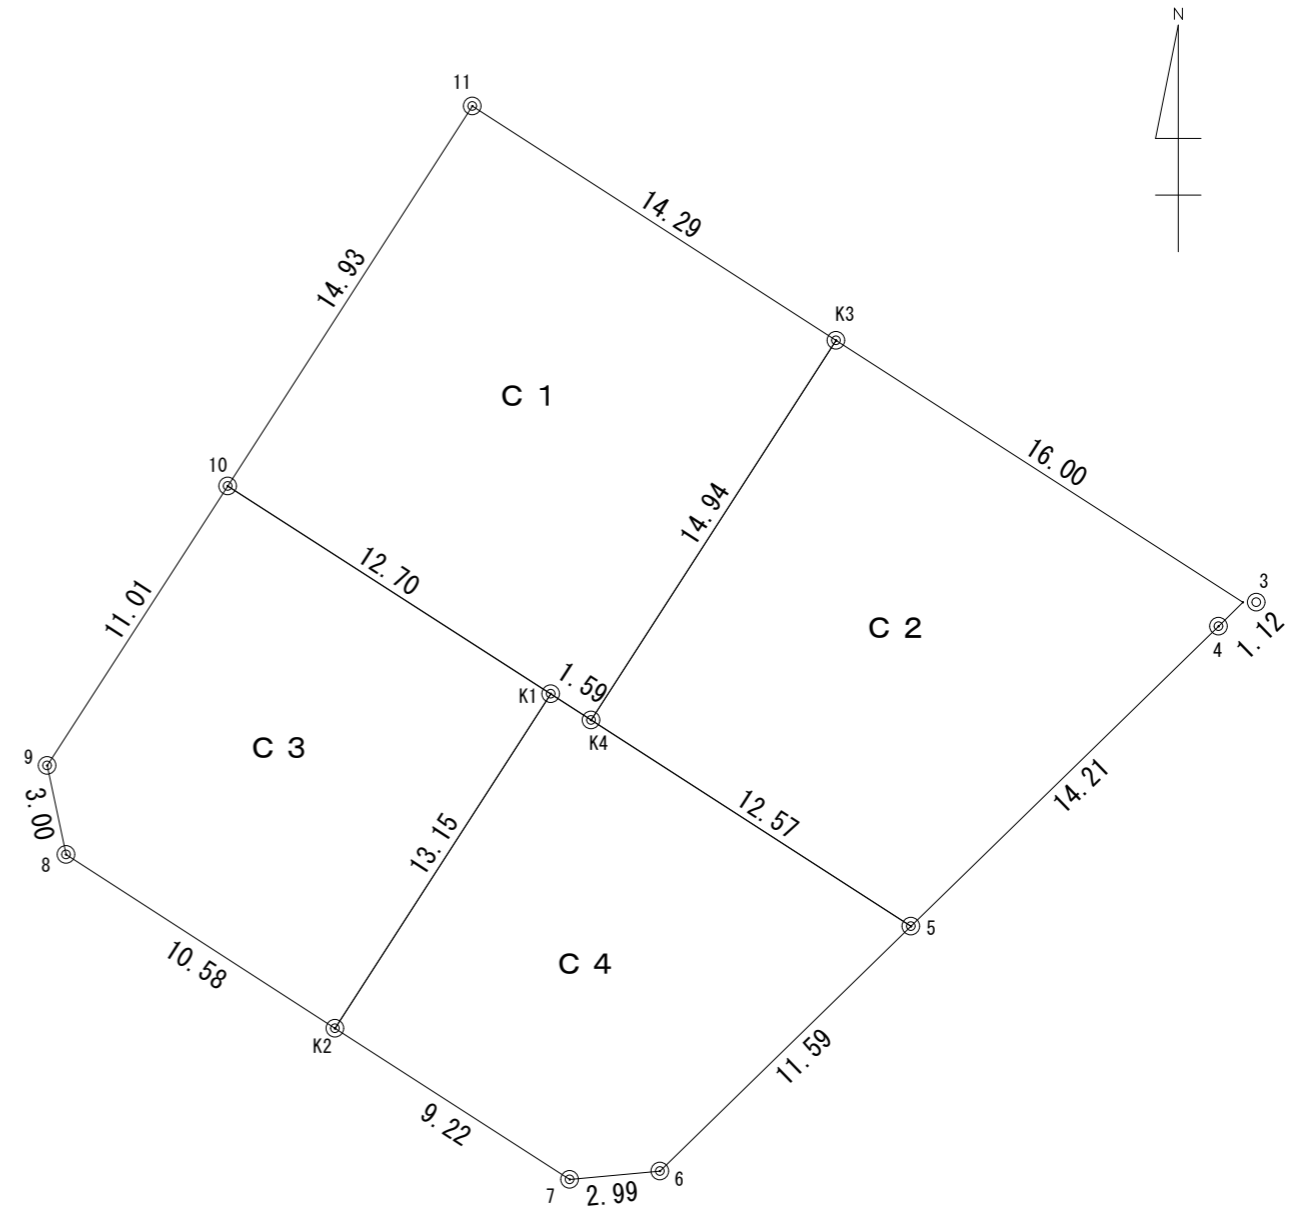



区画 D3		X座標	Y座標	Y _{n+1} -Y _{n-1}	X _n (Y _{n+1} -Y _{n-1})
測点名	境界標				
33		81753.967	-15919.755	24.897	2035428.516399
K1	面分	81742.957	-15902.780	9.050	739773.760850
K2	面分	81730.739	-15910.705	-9.155	-748244.915545
38		81731.537	-15911.935	-16.972	-1387147.645964
32		81741.753	-15927.677	-7.820	-639220.508460
		倍面積		589.207280	
		面積		294.6036400	
		地積		294.60 m ²	
		坪数		89.11 坪	

区画 D4		X座標	Y座標	Y _{n+1} -Y _{n-1}	X _n (Y _{n+1} -Y _{n-1})
測点名	境界標				
5		81731.193	-15884.643	7.881	644123.532033
6		81720.487	-15894.899	-26.062	-2129799.332194
K2	面分	81730.739	-15910.705	-7.881	-644119.954059
K1	面分	81742.957	-15902.780	26.062	2130384.945334
		倍面積		589.191114	
		面積		294.5955570	
		地積		294.59 m ²	
		坪数		89.11 坪	

区画 D5		X座標	Y座標	Y _{n+1} -Y _{n-1}	X _n (Y _{n+1} -Y _{n-1})
測点名	境界標				
38		81731.537	-15911.935	21.333	1743578.878821
6		81720.487	-15894.899	11.470	937333.985890
7		81714.677	-15900.465	-21.333	-1743219.204441
39		81724.901	-15916.232	-11.470	-937384.614470
		倍面積		309.045800	
		面積		154.5229000	
		地積		154.52 m ²	
		坪数		46.74 坪	

